


544a

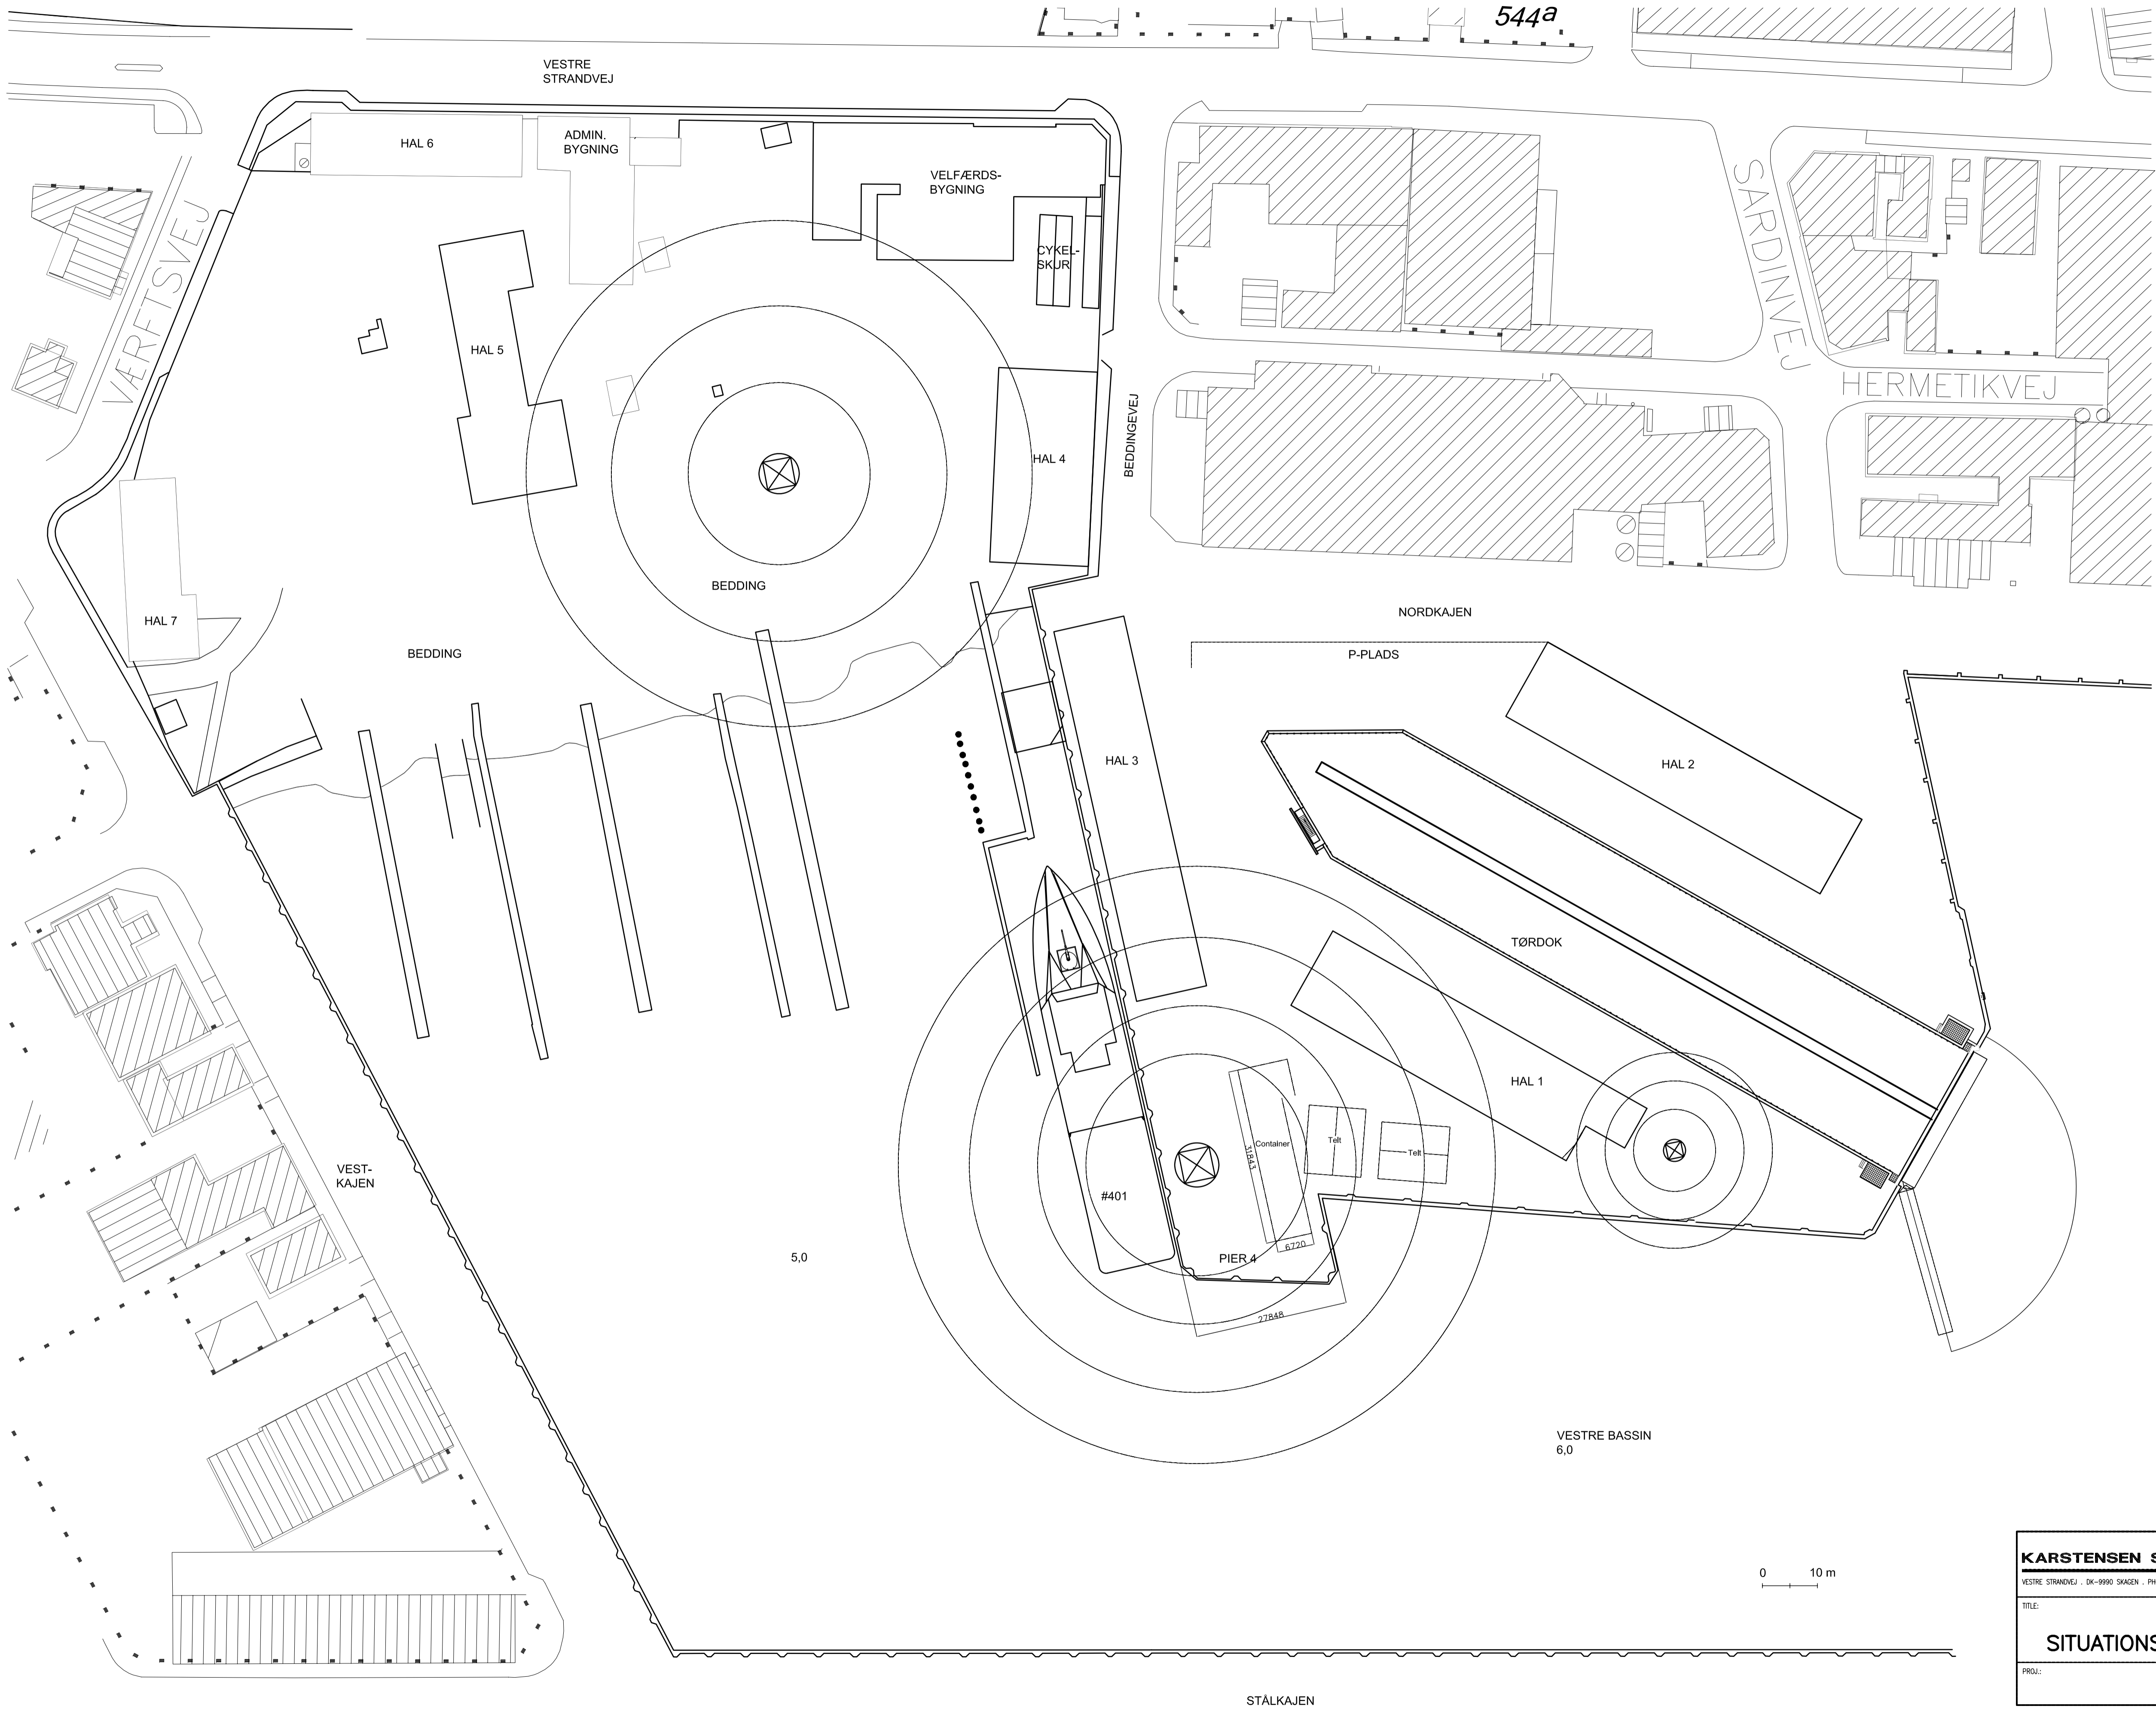

<b>KARSTENSEN SHIPYARD A/S</b>		SCALE: -	DATE: 01.09.2008
VESTRE STRANDVEJ · DK-9990 SKAGEN · PHONE +45 98441311 · FAX +45 98443411		PAPER: A1	SIGN: RF
TITLE: SITUATIONSPLAN		CLASS:	APPR:
PROJL:		SHEET	REV
		DRWG NO.:	

